


SUNSET DRIVE HOUSE- FIRST FLOOR





# SUNSET DRIVE HOUSE-SECOND FLOOR

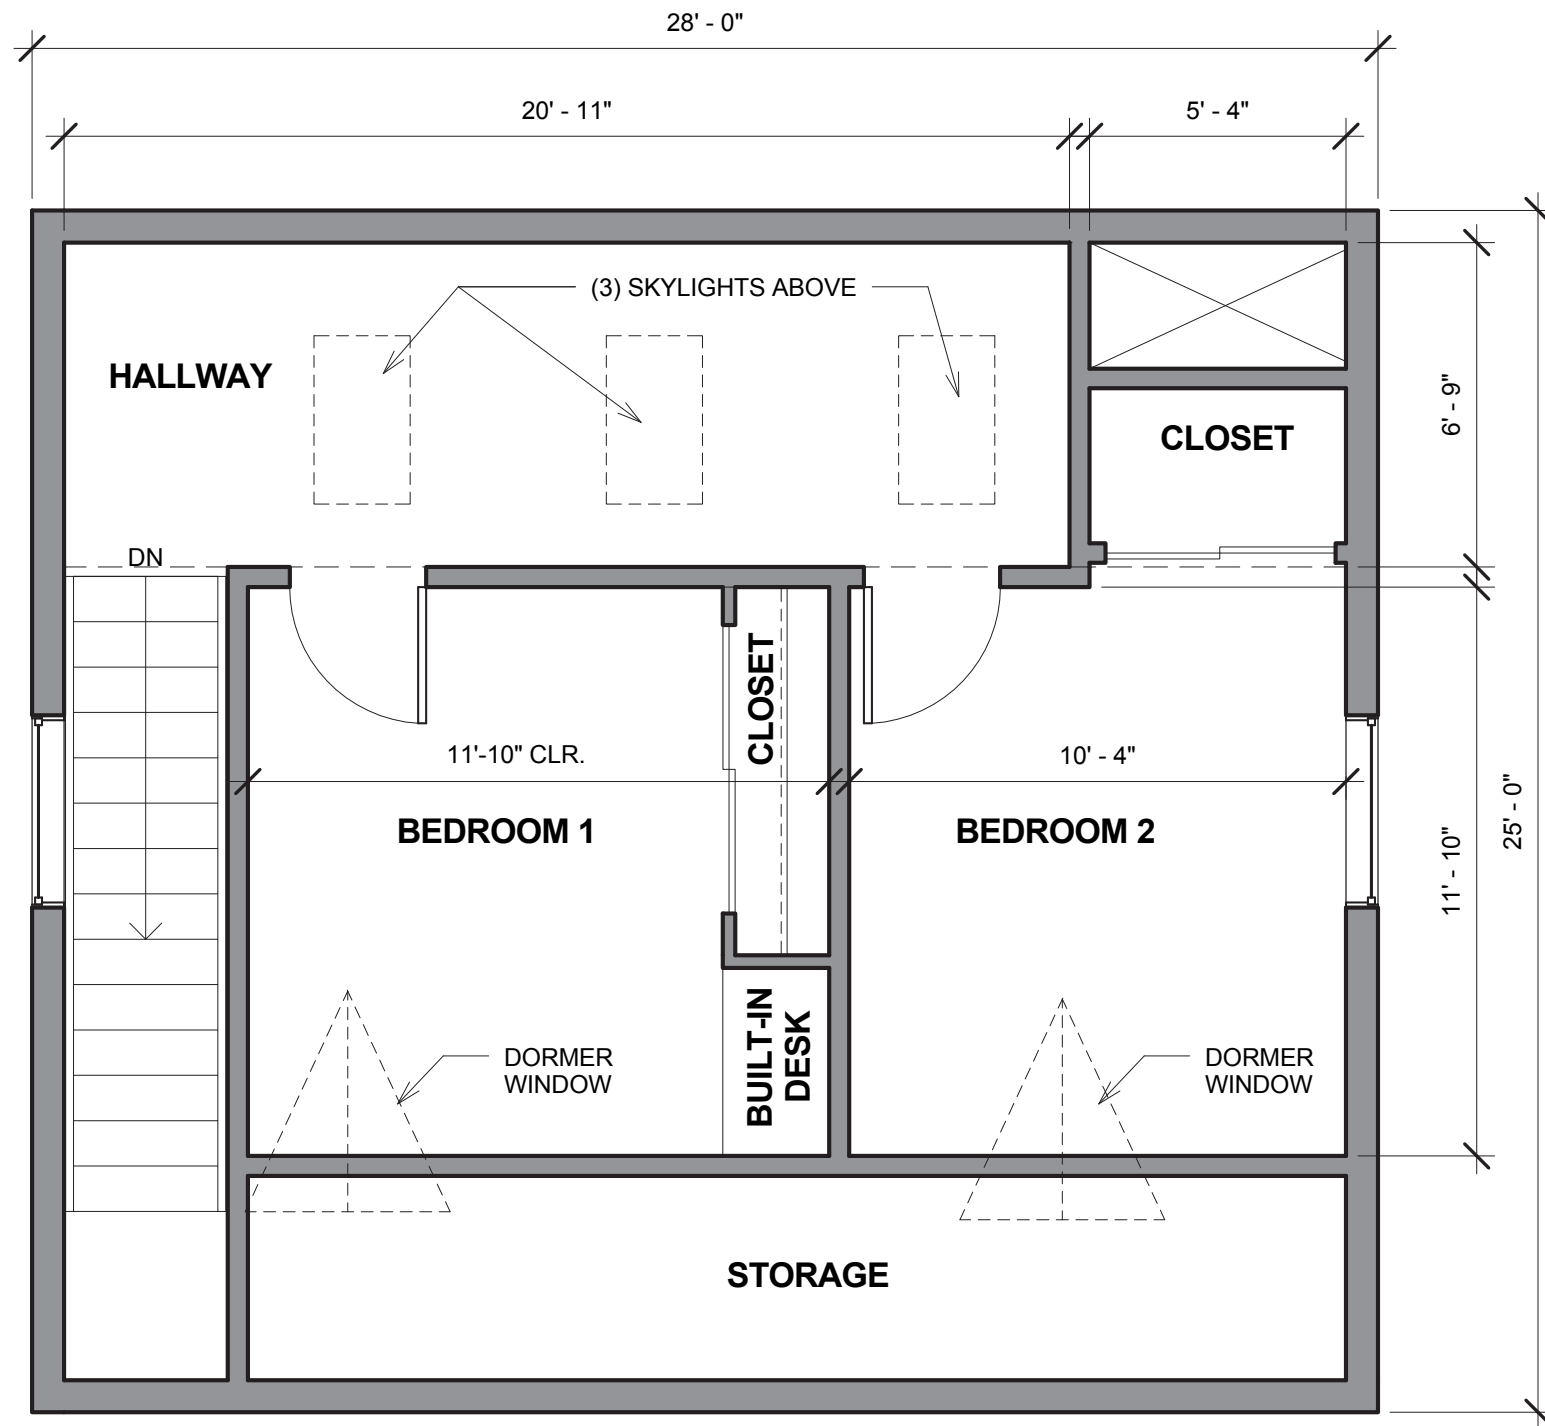